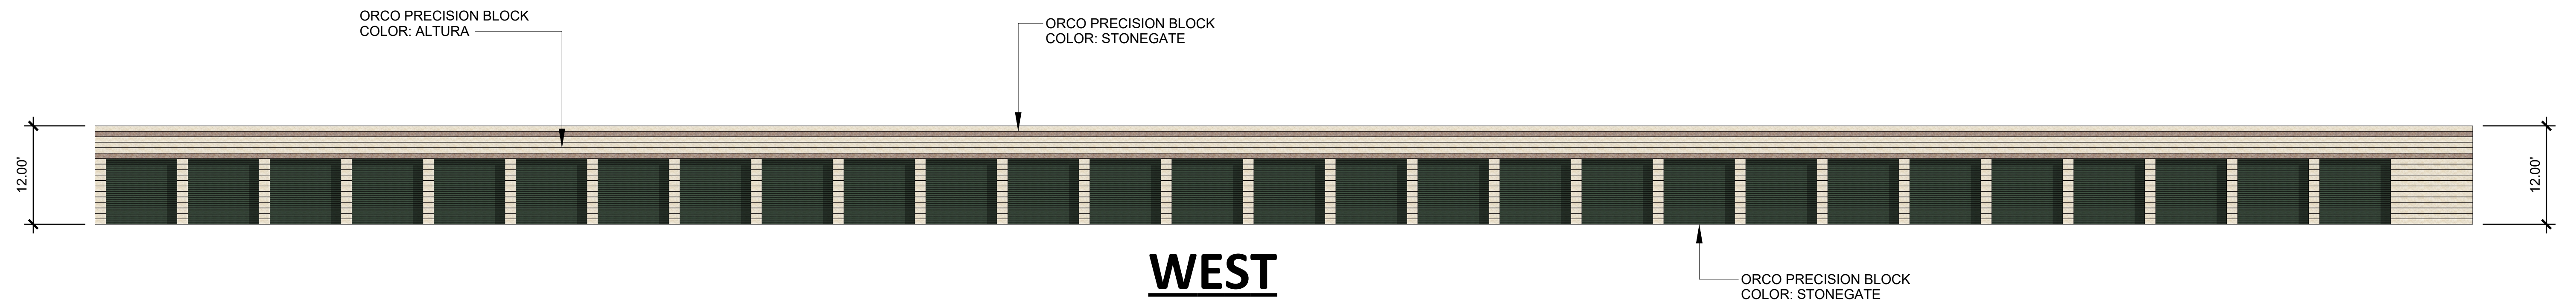
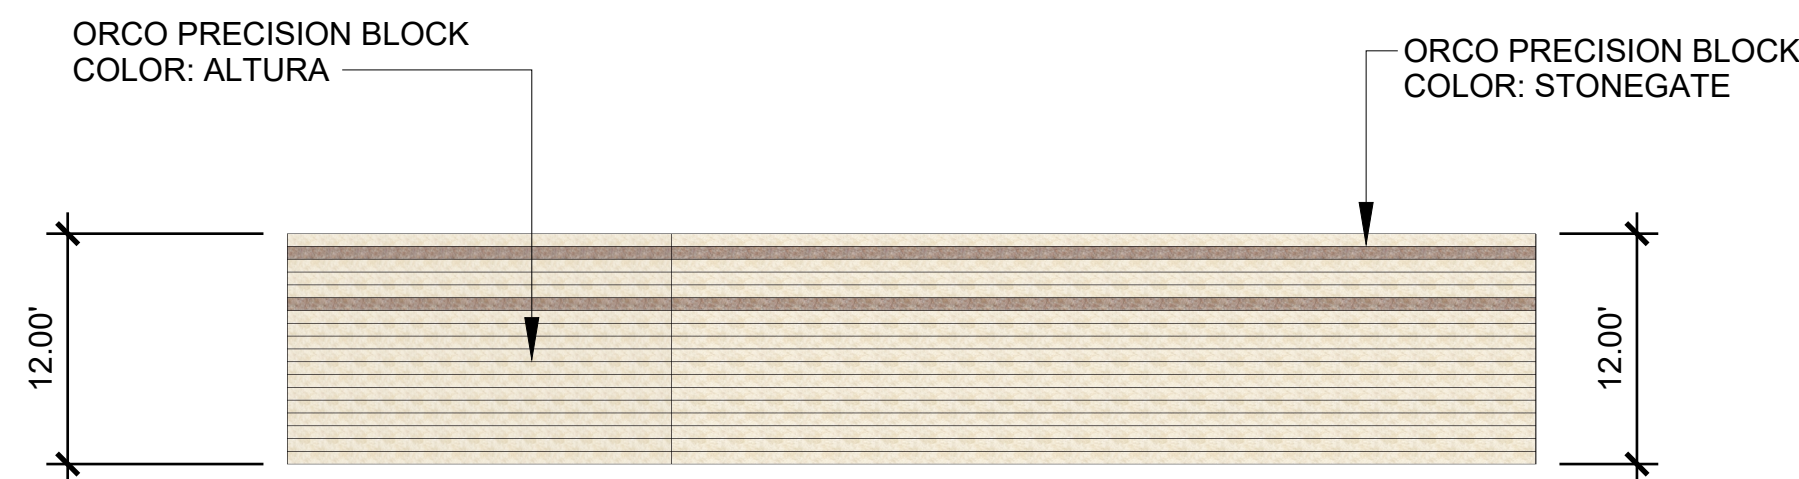




EAST



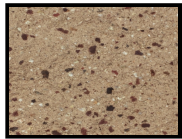
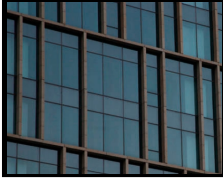
 
 
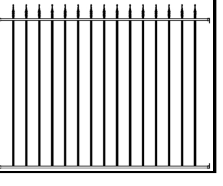
WEST



NORTH



SOUTH

CMU	ARCHITECTURAL ELEMENT	ARCHITECTURAL ELEMENT	OTHER ITEMS
   	 JANUS INTERNATIONAL ROLL UP DOOR STANDARD PAINT COLOR: LG (FOREST) GREEN	 CORRUGATED METAL  SPANDREL GLAZING EXACT BRAND/SPECIFICS TBD  METAL CANOPY EXACT BRAND/SPECIFICS TBD COLOR: GREY	 LA HABRA: ROUGH STUCCO FINISH "MISTY" COLOR BEIGE OR SIMILAR  LA HABRA: ROUGH STUCCO FINISH "ASPEN" COLOR BEIGE OR SIMILAR  WROUGHT IRON FENCE COLOR: BLACK

MORENO VALLEY SELF STORAGE

JOHN F. KENNEDY DRIVE, MORENO VALLEY, CA

PRELIMINARY ELEV BLDG. 'G'

PROJECT: PEN17-0135
SCALE: 1" = 10'-0"
DATE: 7/2/18