




NORTH ELEVATION - SHERMAN AVENUE



WEST ELEVATION - DAY STREET



SOUTH ELEVATION - ALESSANDRO BOULEVARD

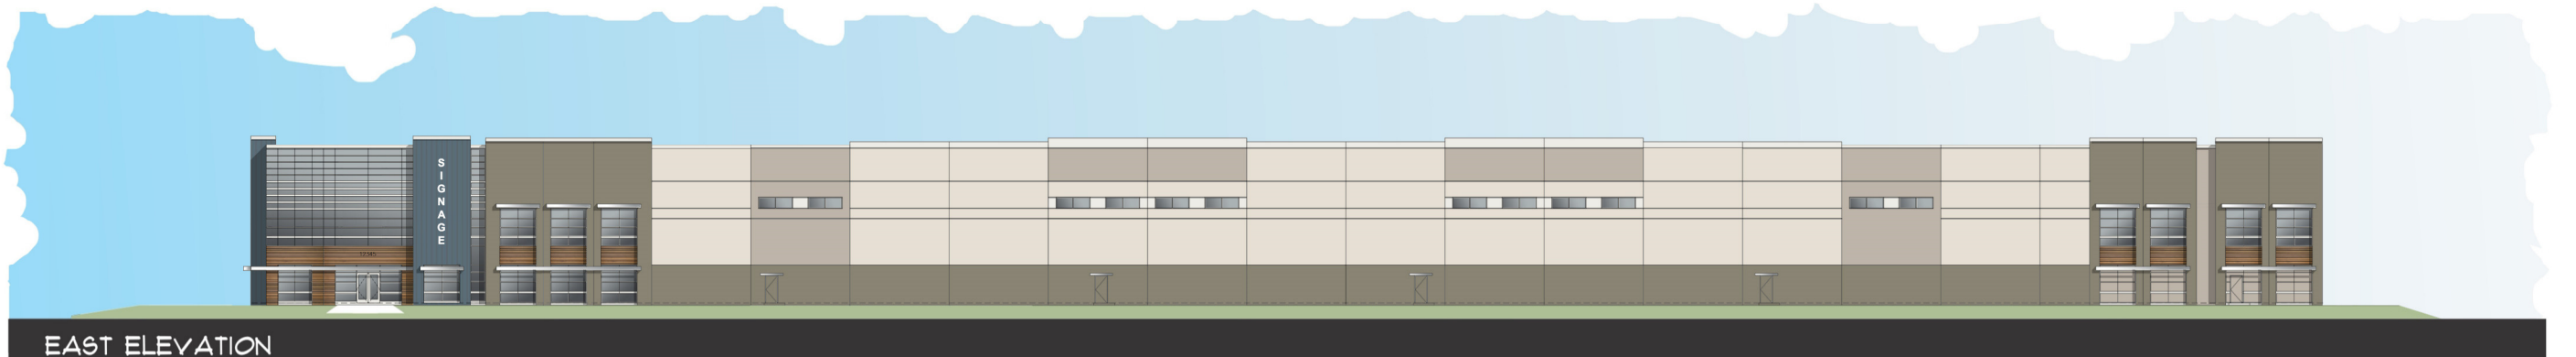

EAST ELEVATION

JOB NO. 19142.00



03.11.2021

COLOR ELEVATIONS (36' CLEAR)

ALESSANDRO BLVD. & DAY ST.

MORENO VALLEY, CALIFORNIA

