
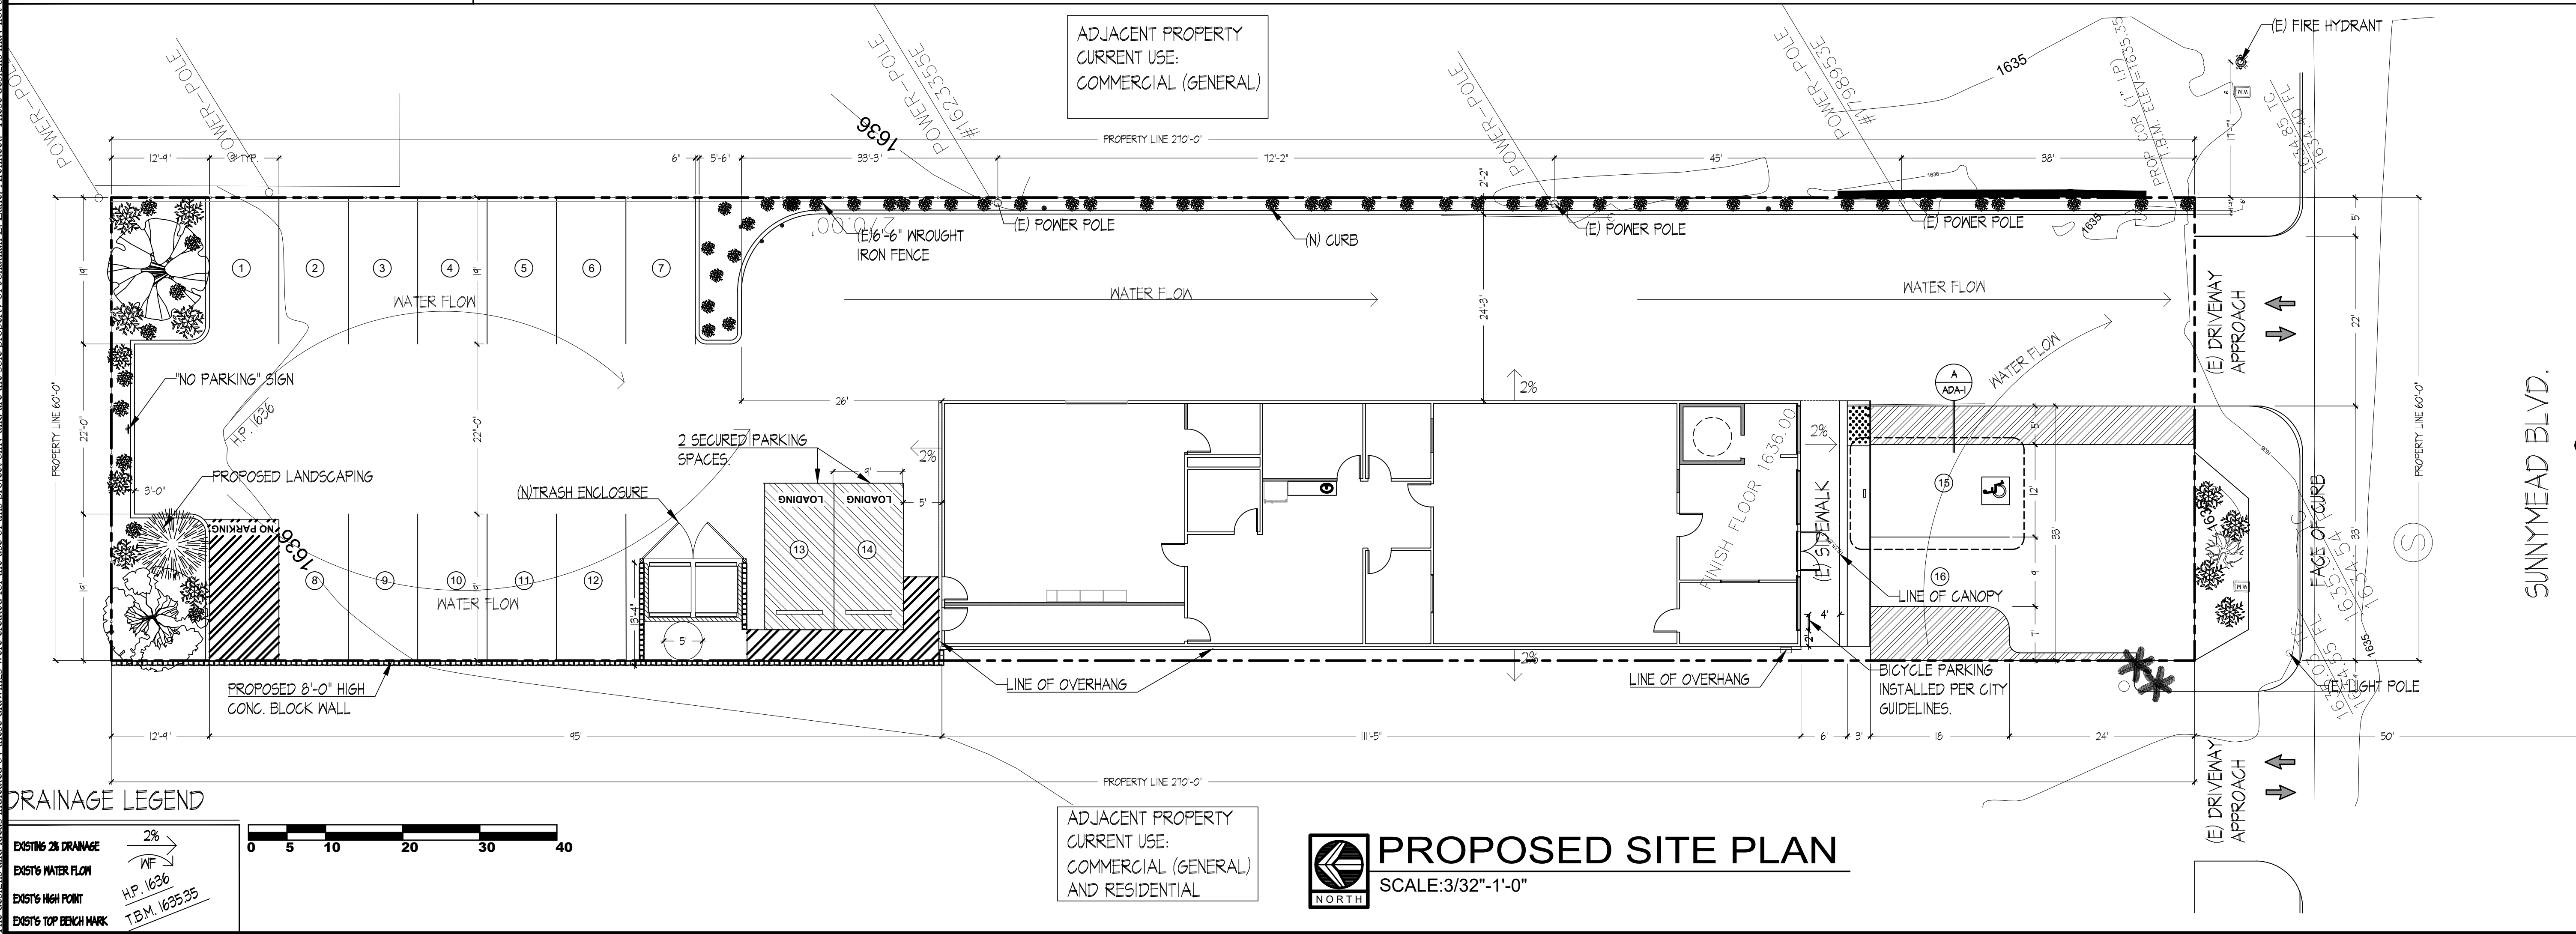


The designs and ideas indicated by these drawings were created for the use of this project only and are the sole property of Jonathan L. Zane, Architect. These designs may not be used for any other purpose whatsoever or reproduced without the written consent of Jonathan L. Zane, Architect.

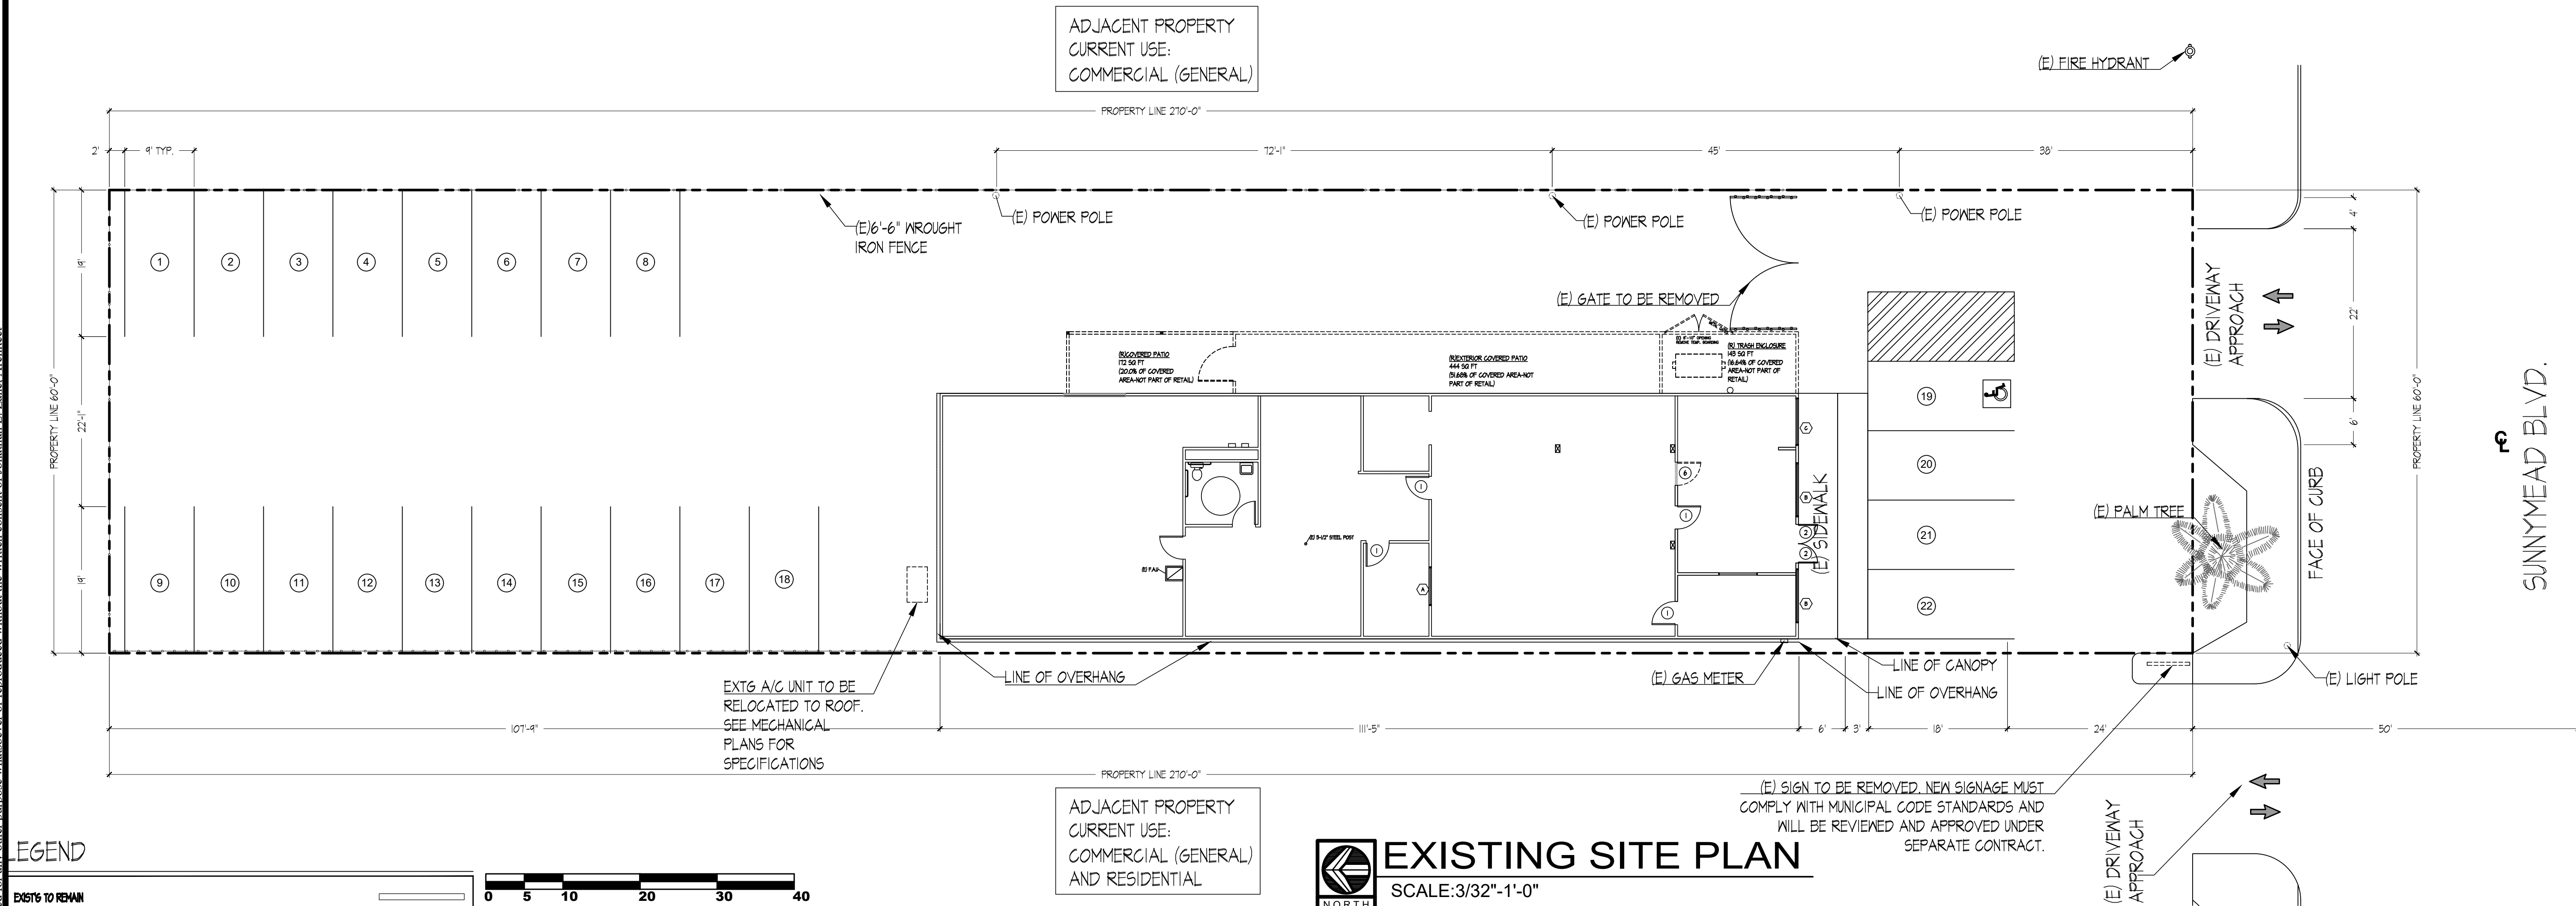

APPLICABLE CODES: California Building Code 2016 C.B.C. 2016 C.B.C. 2016 C.B.C. 2016 C.B.C. 2016 California Energy Code		DATE: 07/24/19	
SCALE:		DATE: 07/24/19	
DRAWN: Y.LEMUS		DATE: 07/24/19	
JOB: 1910		DATE: 07/24/19	
SHEET:		DATE: 07/24/19	
A-1		DATE: 07/24/19	